


PRELIMINARY PLAT: MEADOW LAKE AIRPORT FILING NO. 14  
 A SUBDIVISION OF A PORTION OF THE NW 1/4 SECTION 4, T 13 S, R 64 W,  
 EL PASO COUNTY, COLORADO

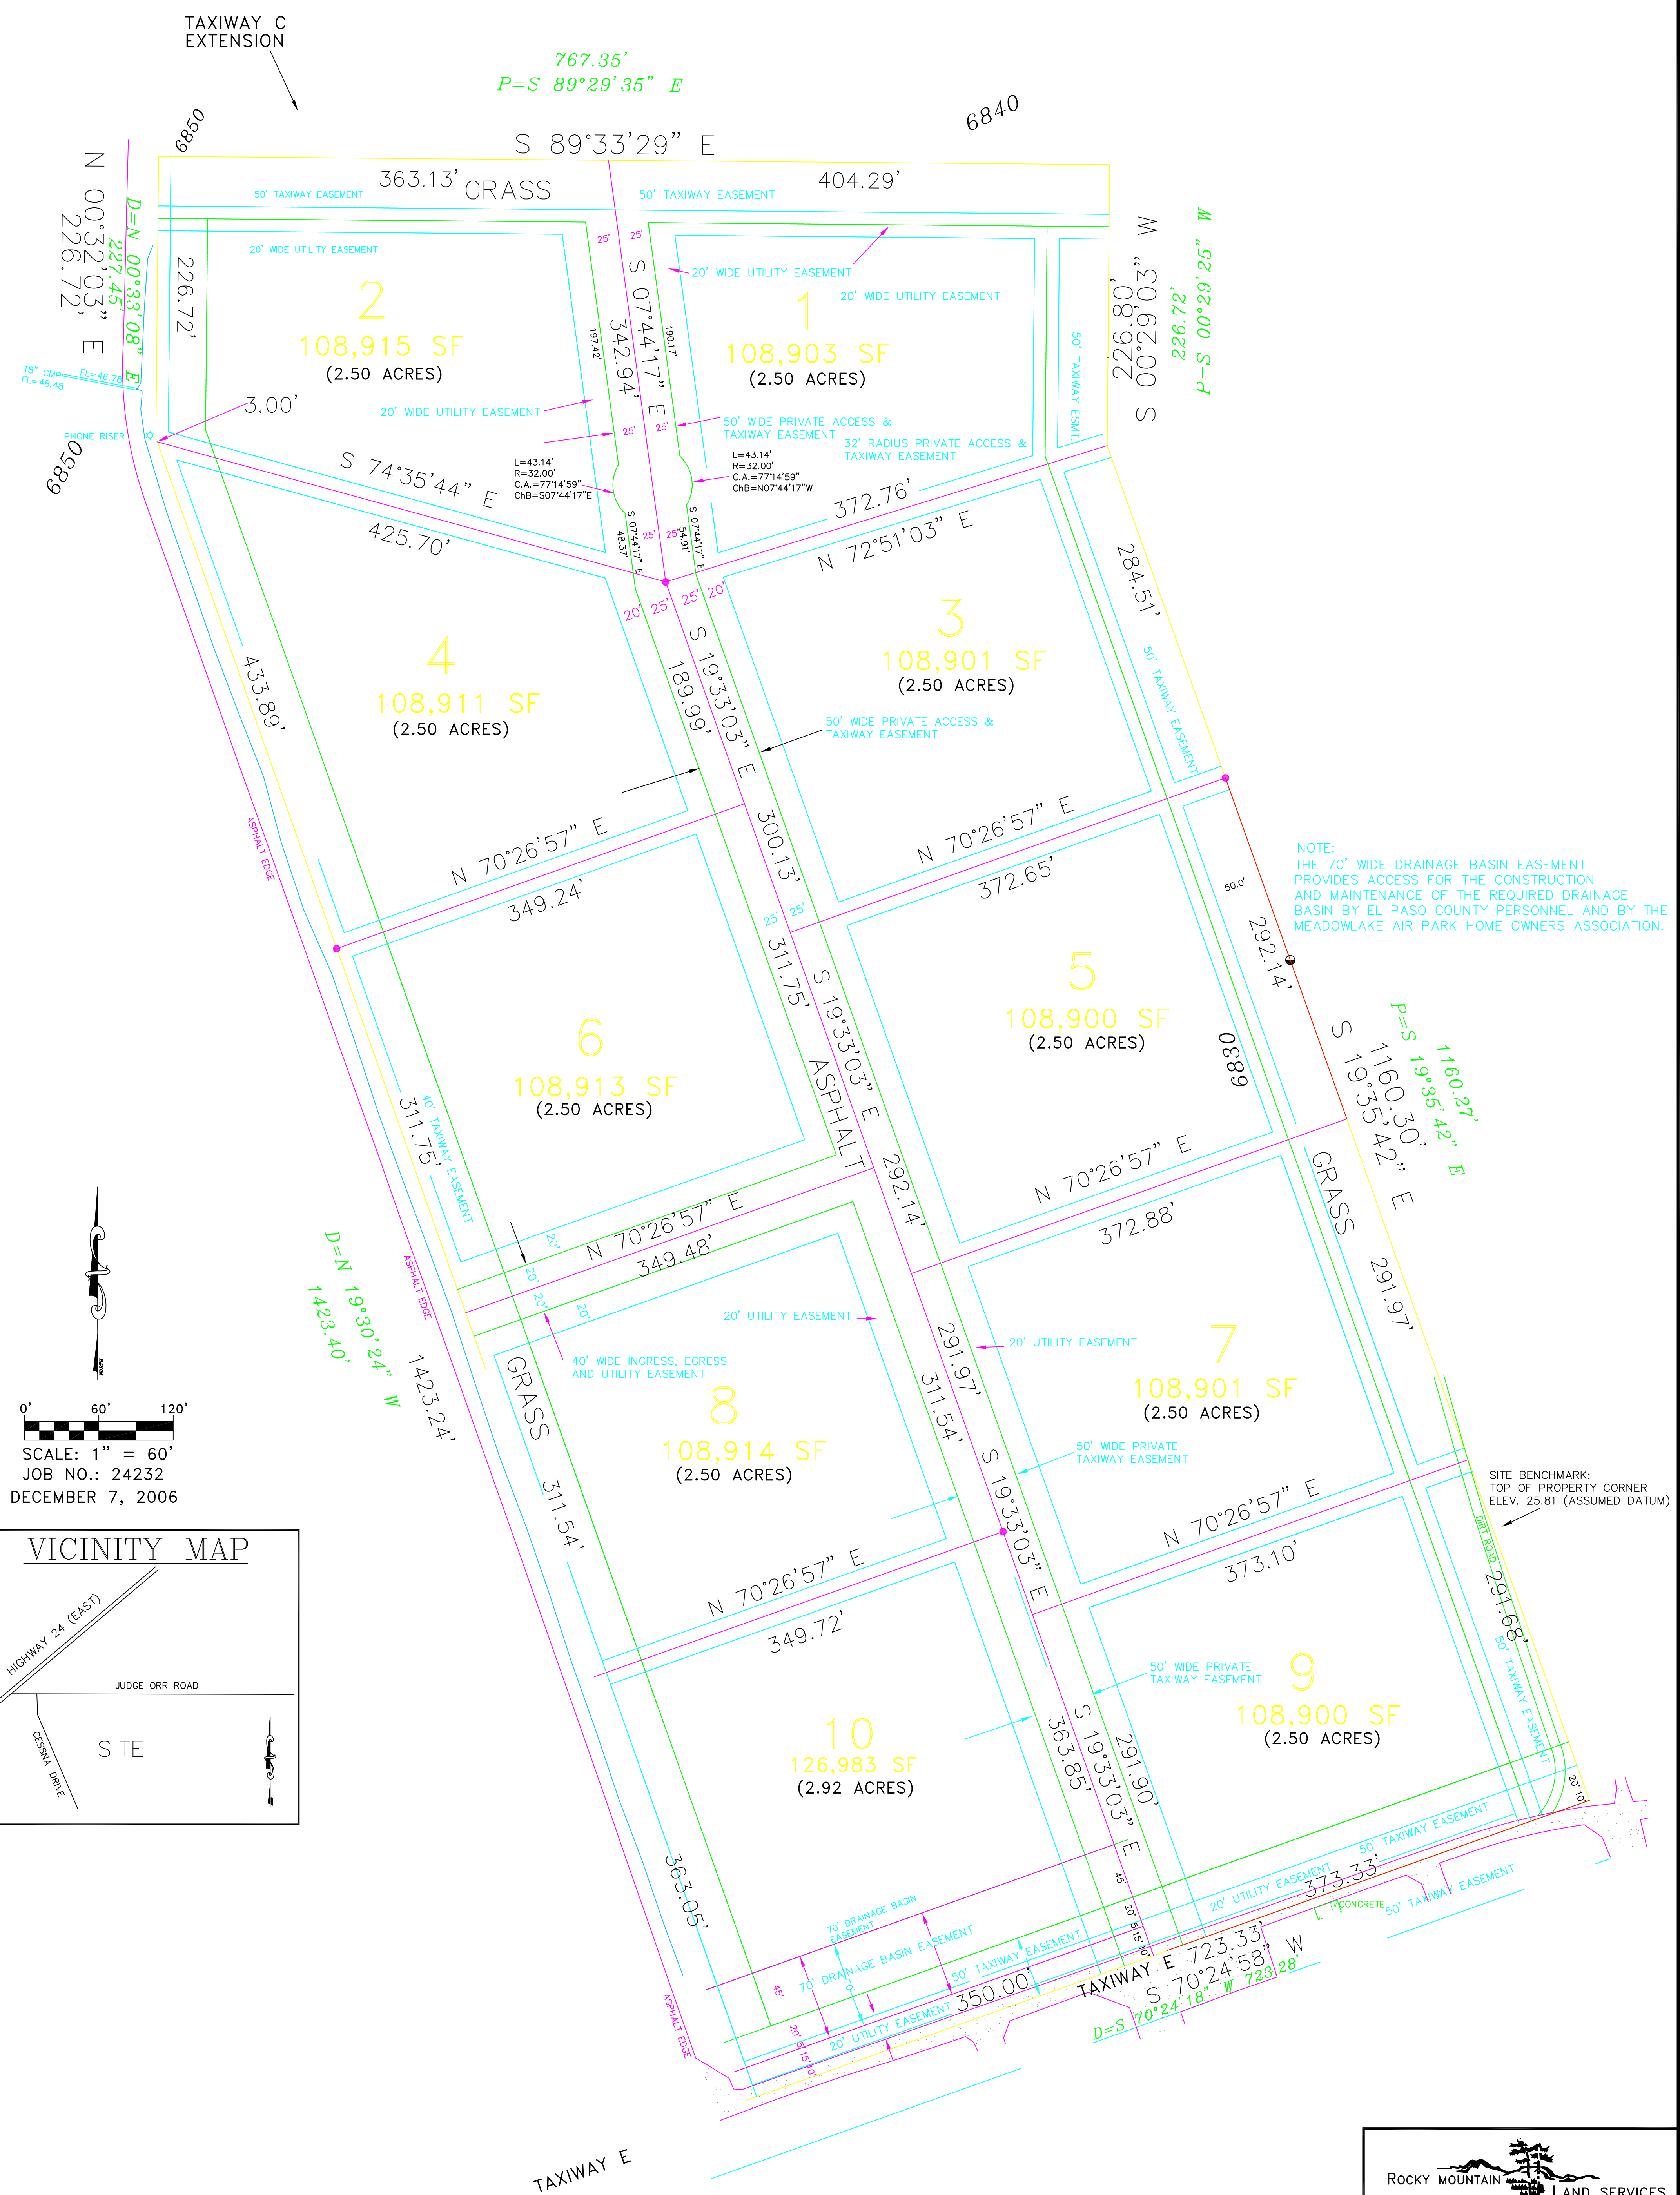

NOTE:  
 THE 70' WIDE DRAINAGE BASIN EASEMENT  
 PROVIDES ACCESS FOR THE CONSTRUCTION  
 AND MAINTENANCE OF THE REQUIRED DRAINAGE  
 BASIN BY EL PASO COUNTY PERSONNEL AND BY THE  
 MEADOWLAKE AIR PARK HOME OWNERS ASSOCIATION.

SITE BENCHMARK:  
 TOP OF PROPERTY CORNER  
 ELEV. 25.81 (ASSUMED DATUM)

